

2006 11:14 FAX 503 293 3479  
11/2006 10:48 FAX 5038426583

FIDELITY NATL TITLE  
Fidelity/Tillamook

007/007  
007/007

TILLAMOOK  
1" = 100'


SEE MAP IS



FIDELITY NATIONAL TITLE COMPANY  
THIS COPY OF ASSESSOR'S MAP IS  
PROVIDED SOLELY TO ASSIST IN LO-  
CATING SUBJECT PROPERTY. NO  
LIABILITY IS ASSUMED BY FIDELITY  
FOR DISCREPANCIES IN THIS MAP AS  
OUTLINED AND THE ACCOMPANYING  
LEGAL DESCRIPTION.

PRIVATE ROAD

1/16 COR.

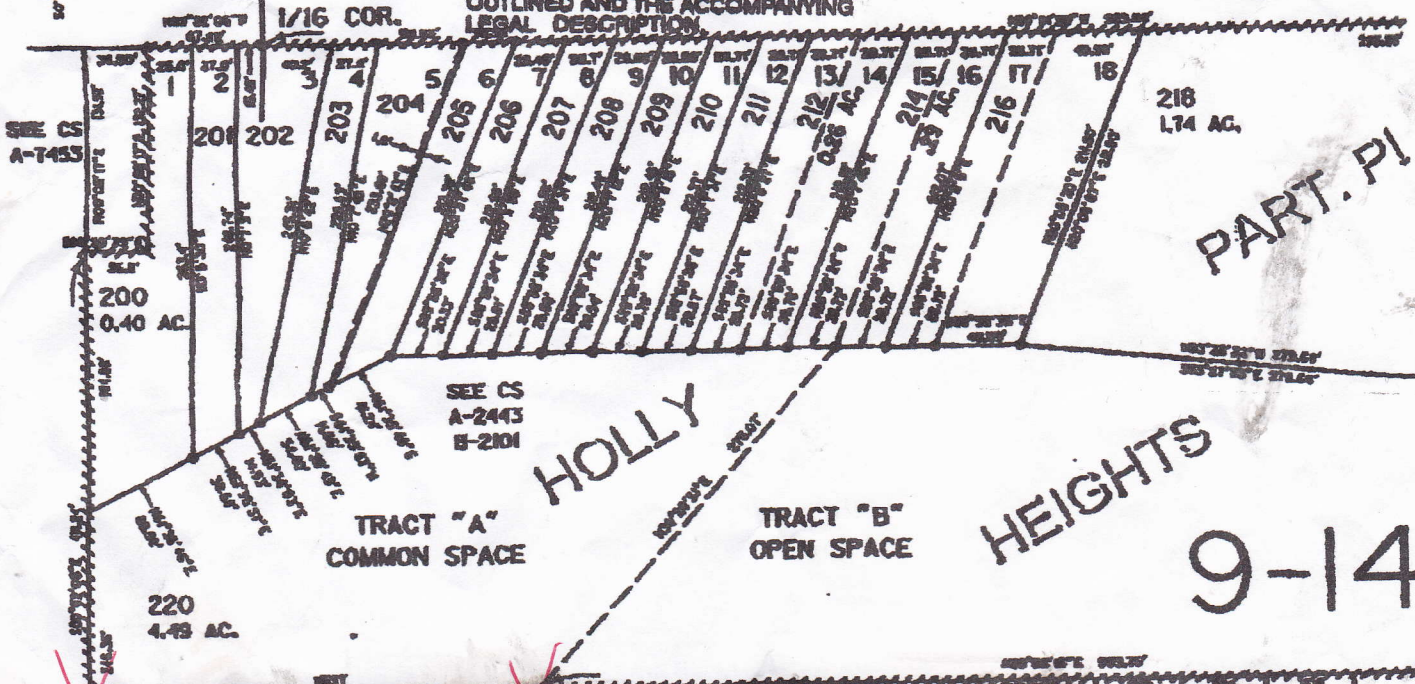

218  
1.74 AC.

PART. P1

SEE CS  
A-2443  
B-2101

HOLLY

TRACT "A"  
COMMON SPACE

TRACT "B"  
OPEN SPACE

HEIGHTS

9-14

220  
4.49 AC.